


FRONT ELEVATION
SCALE: 1/4"=1'-0"

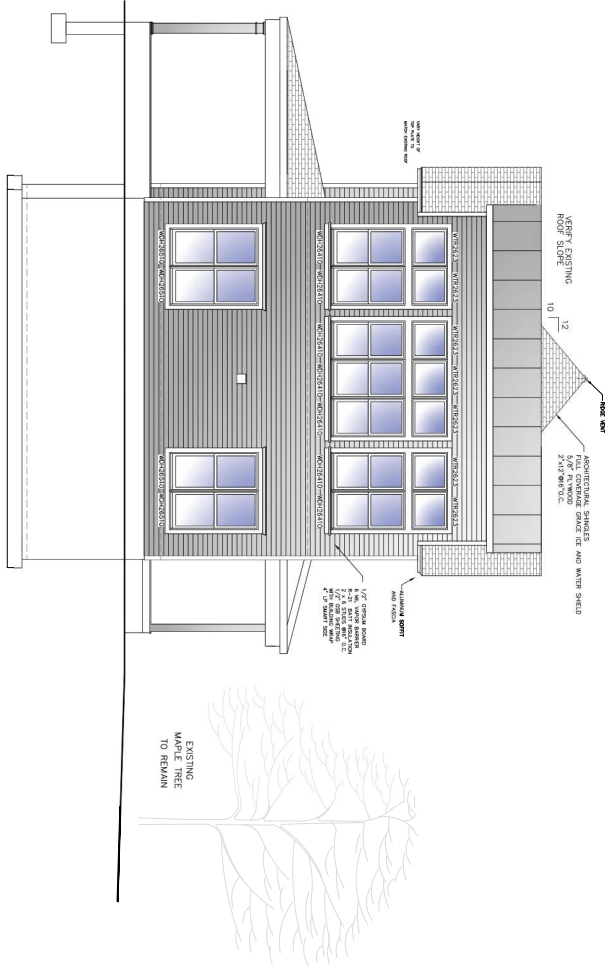

REAR ELEVATION
SCALE: 1/4"=1'-0"

AARON B. TILLER
ARCHITECT
COMMERCIAL, INDUSTRIAL, RESIDENTIAL, C/O SERVICES
5 SINE STREET
ALEXANDRIA, NEW YORK 14806
716-307-3884
AARONTILLER@GMAIL.COM


PROPOSED ELEVATIONS

DOCUMENT STATUS
DATE: 6.15.2022
 NOT FOR CONSTRUCTION
 WORKSHEET
 PRELIMINARY
 FINAL
DESIGNED BY: ABT


RESIDENTIAL DESIGN FOR
KELLY RESIDENCE
79 ELIZABETH STREET
ELLCOTTVILLE, NEW YORK 14731

REVISION DATE	ISSUED BY
DATE	REVISION BY
6.15.2022	

DRAWING NO: **A201**

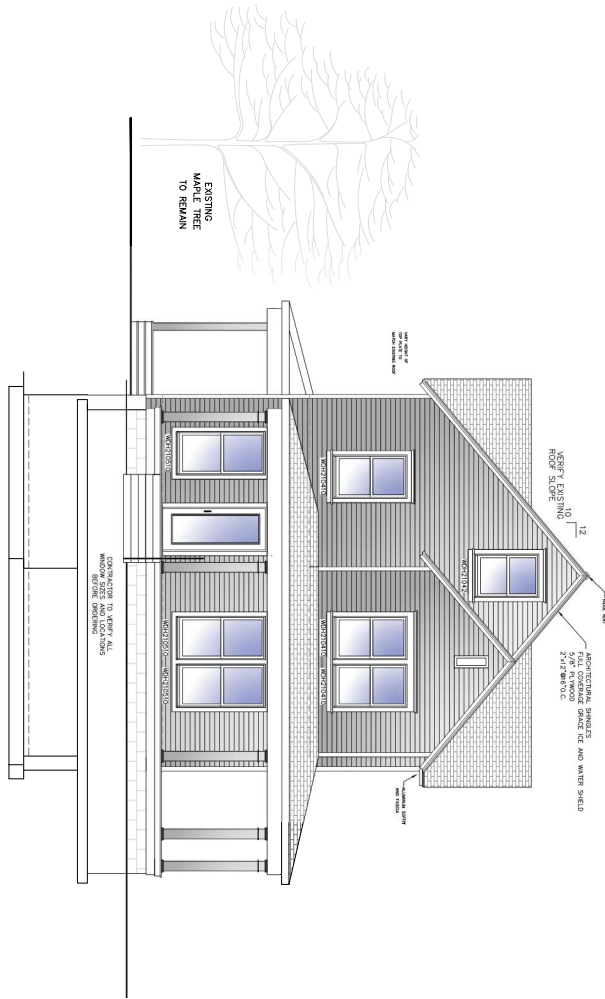

FRONT ELEVATION
SCALE: 1/4"=1'-0"

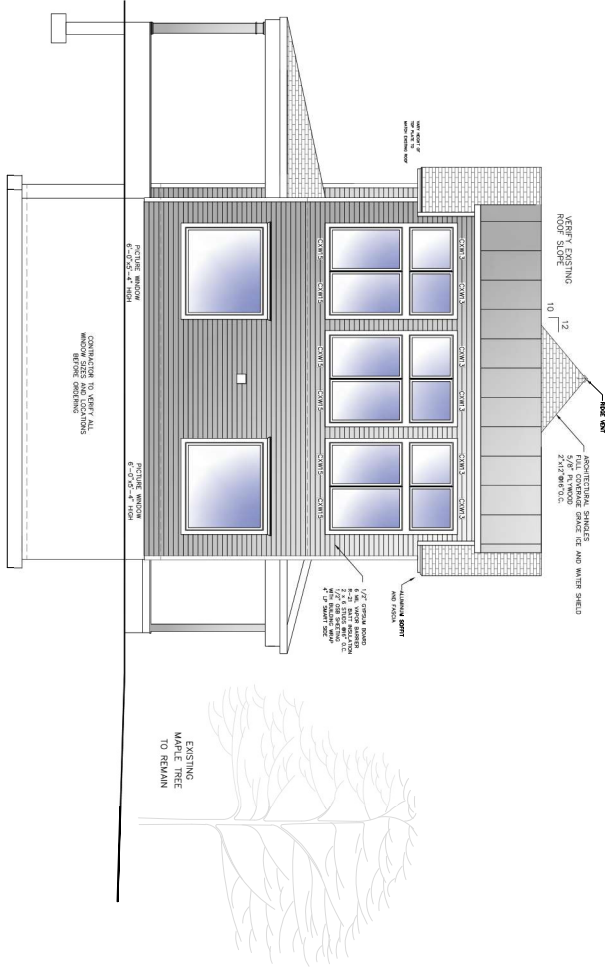

REAR ELEVATION
SCALE: 1/4"=1'-0"

AARON B. TILLER
ARCHITECTURAL
COMMERCIAL, INDUSTRIAL, RESIDENTIAL
CAD SERVICES
5 SINE STREET
ALEXANDRIA, NEW YORK 14806
716-307-3884
AARONTILLER@GMAIL.COM

PROPOSED ELEVATIONS

DOCUMENT STATUS
DATE: 5/16/2022
 NOT FOR CONSTRUCTION
 PROGRESS SET
 PRELIMINARY
 FINAL
ISSUED BY: ABT

RESIDENTIAL DESIGN
FOR
KELLY RESIDENCE
79 ELIZABETH STREET
ELICOTTVILLE, NEW YORK 14731

REVISION DATE	ISSUED BY
DATE	DATE
5/16/2022	5/16/2022
DESIGNED BY	DRAWN BY
DRAWING NO.	
A201	