



BAILEY & HARRIS
ARCHITECTS
150 MAIN STREET, EAST AURORA, NY
14053 PHONE/FAX: 716-652-6055

GENERAL NOTES

REV

This document contains information and drawings prepared by the architect and its staff for the sole use of the client. It is not to be used for any other purpose and may not be reproduced, copied, or otherwise disseminated without the prior written consent of Bailey & Harris Architects. Copyright 2019.


LANDSCAPE PLAN

SHEET NAME
DATE 6 14 21
SCALE 1/8"=1'-0"

CLIENT NAME AND CURRENT ADDRESS
DAN & CAROLYN BALKIN
536-0117 CELL CB
39 SNO WAY
EMILE NY 14731

PROJECT NAME AND ADDRESS
DAN & CAROLYN BALKIN
536-0117 CELL CB
597-9125 DB
12 SNO WAY
EMILE NY 14731

SHEET
L-1.0

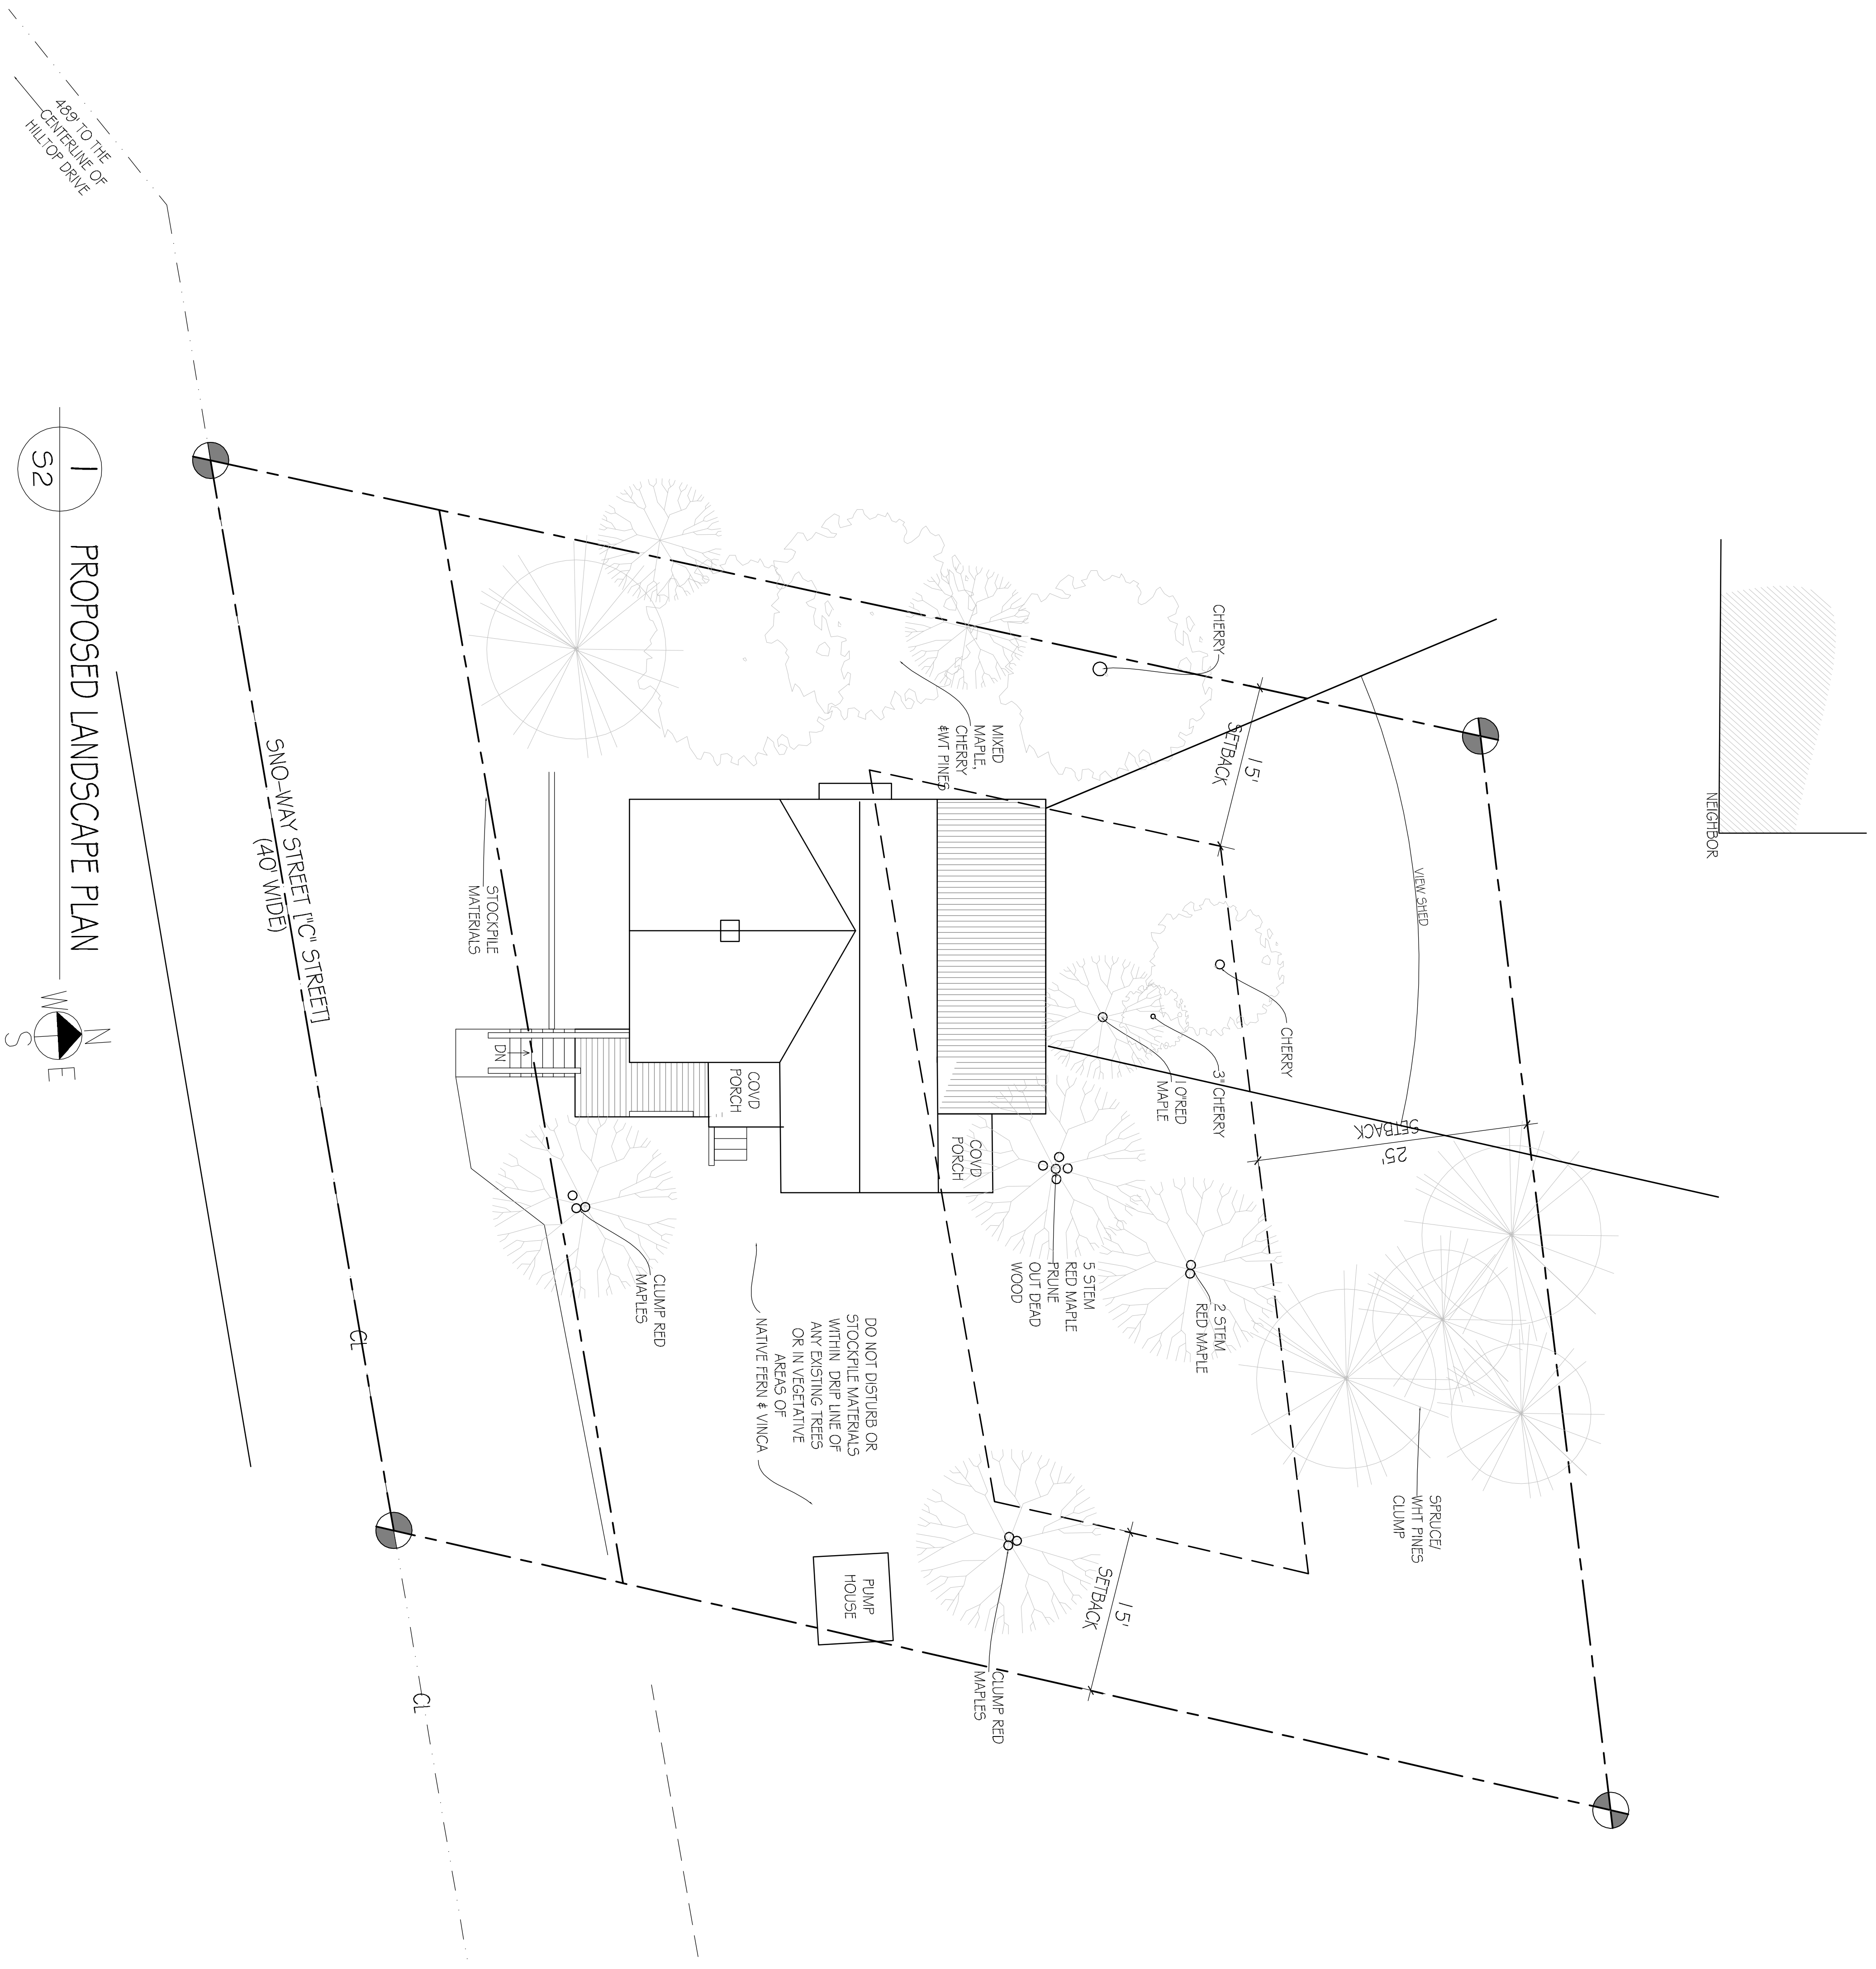

1
S2

PROPOSED LANDSCAPE PLAN

